


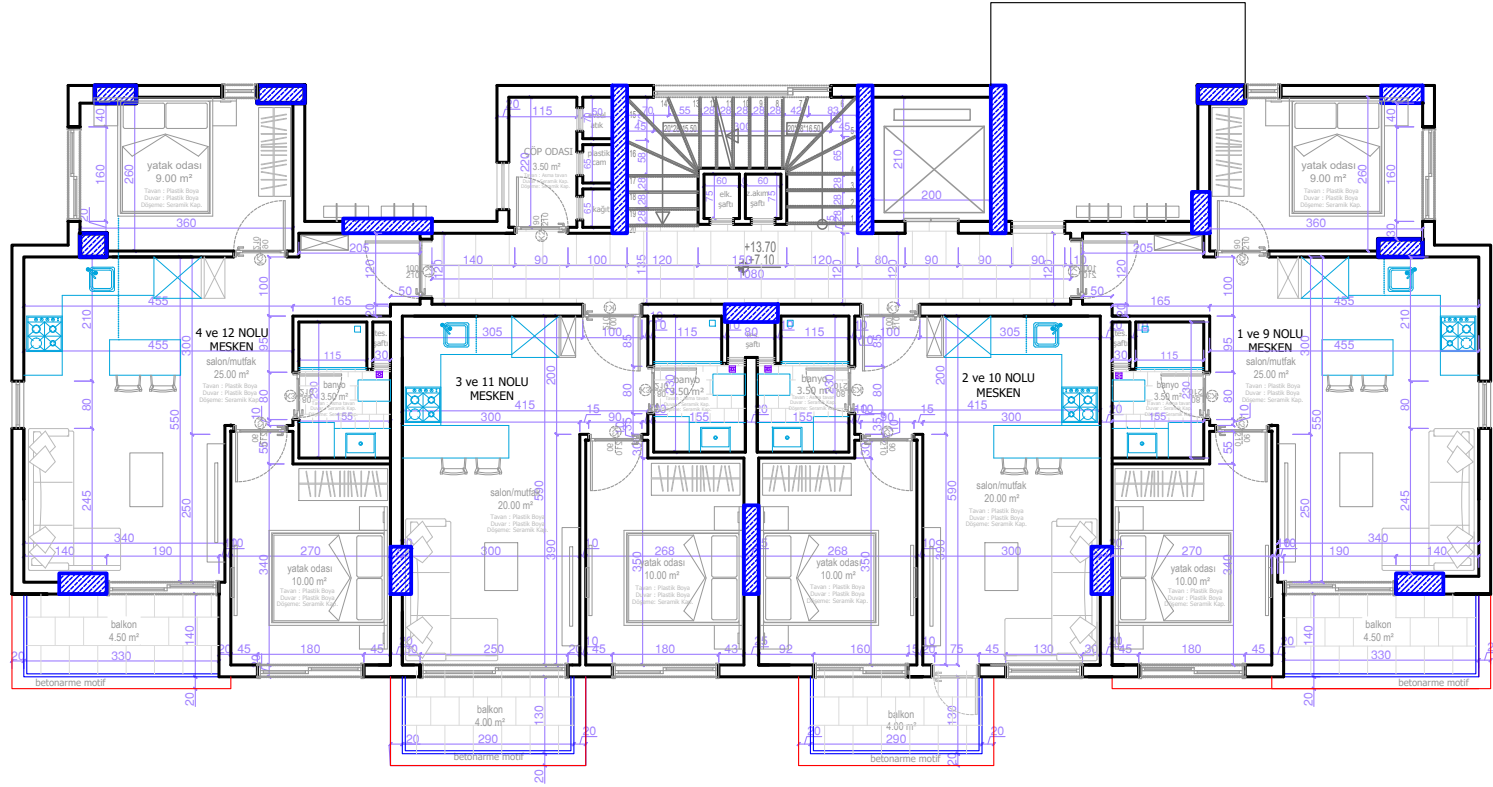

Alanya 1178-7

A BLOK - 1. ve 3. KAT PLANI Ö:1/50

MİMARİ PROJE :
MİMAR SEVGİ SOYLU ÇAYLAK

