


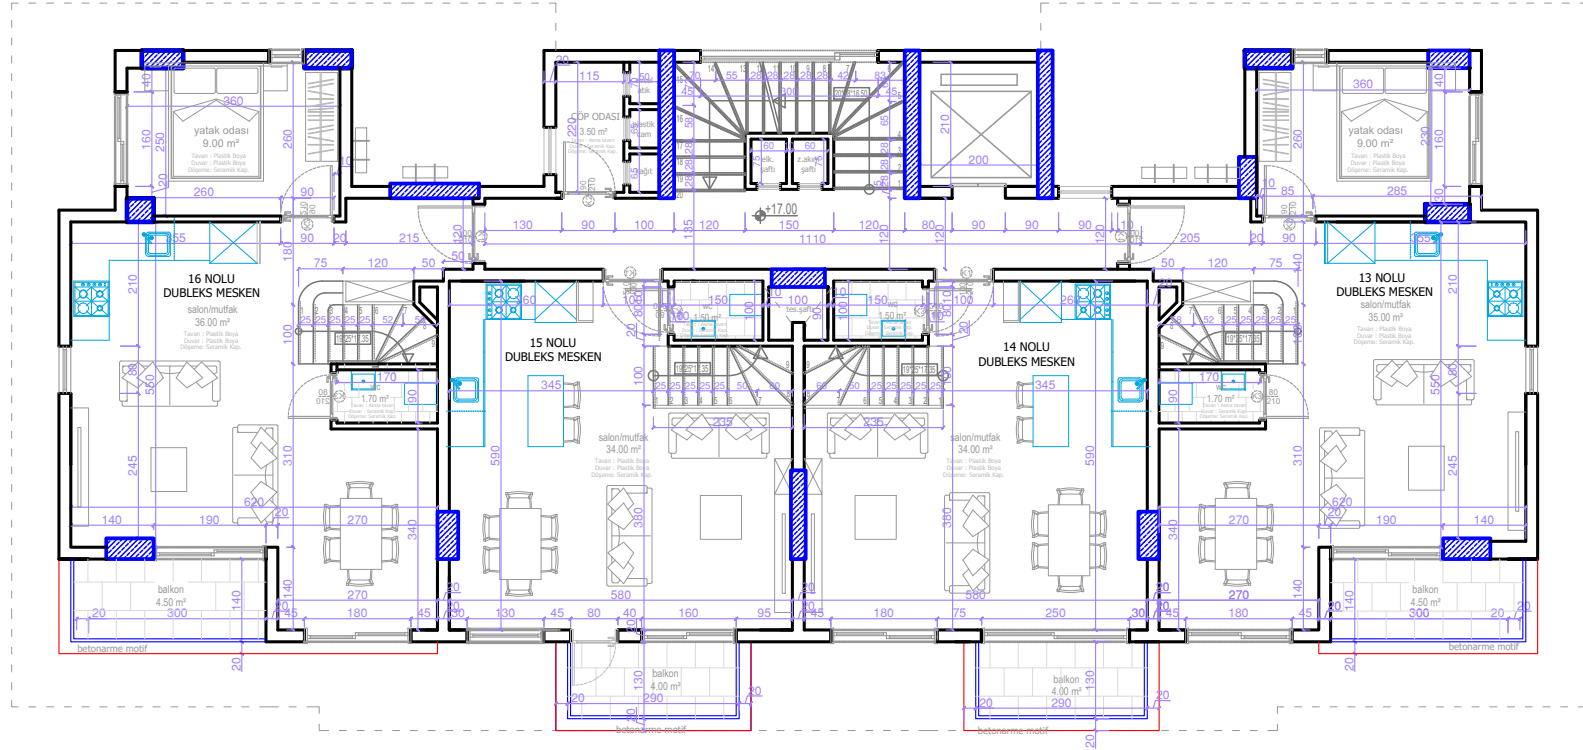

Alanya 1178-7

A BLOK - 4. KAT PLANI Ö:1/50

MİMARİ PROJE :
MİMAR SEVGİ SOYLU ÇAYLAK

