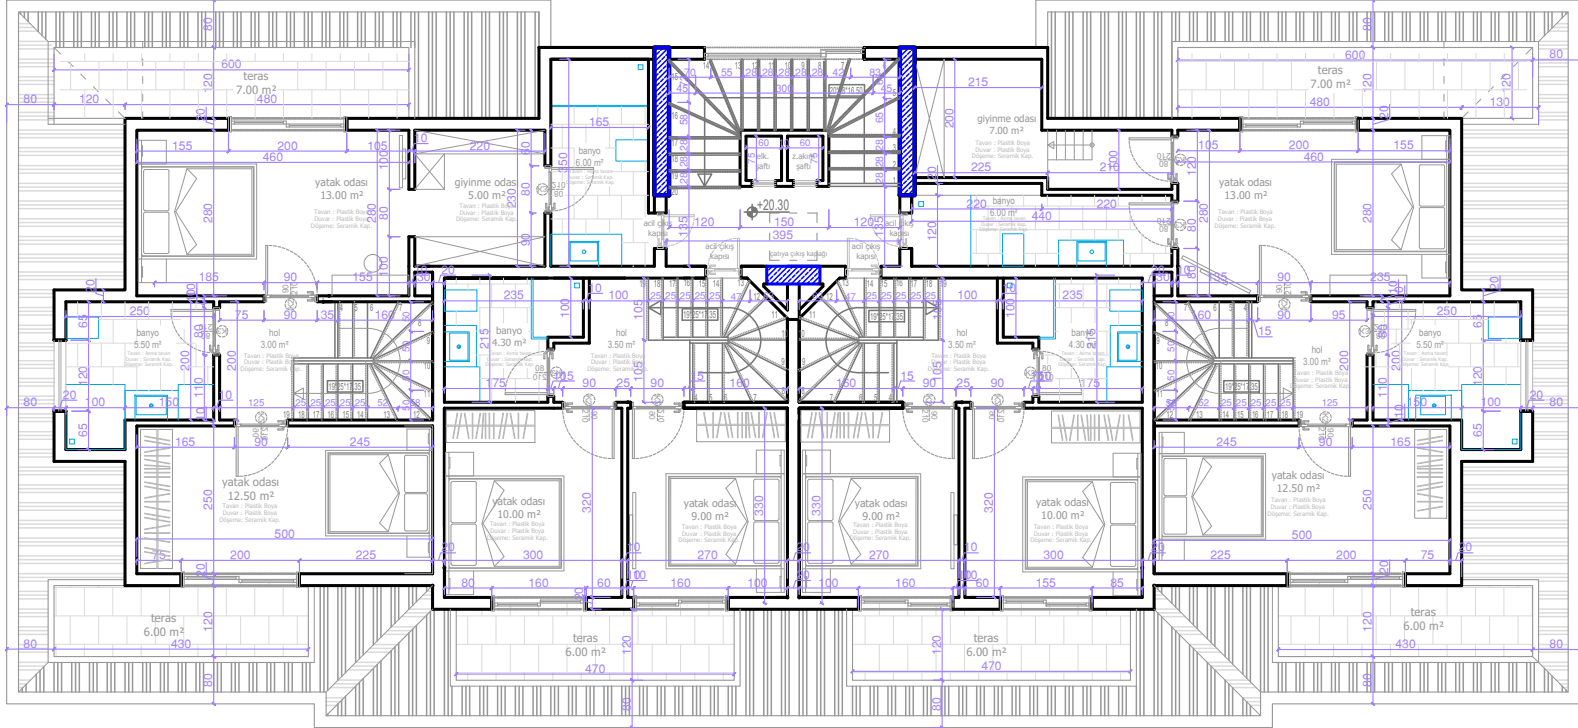


K**Alanya 1178-7****A BLOK - ÇATI ARASI PLANI Ö:1/50****MİMARİ PROJE :
MİMAR SEVGİ SOYLU ÇAYLAK**